



the carell group

85 main street
hopkinton, massachusetts

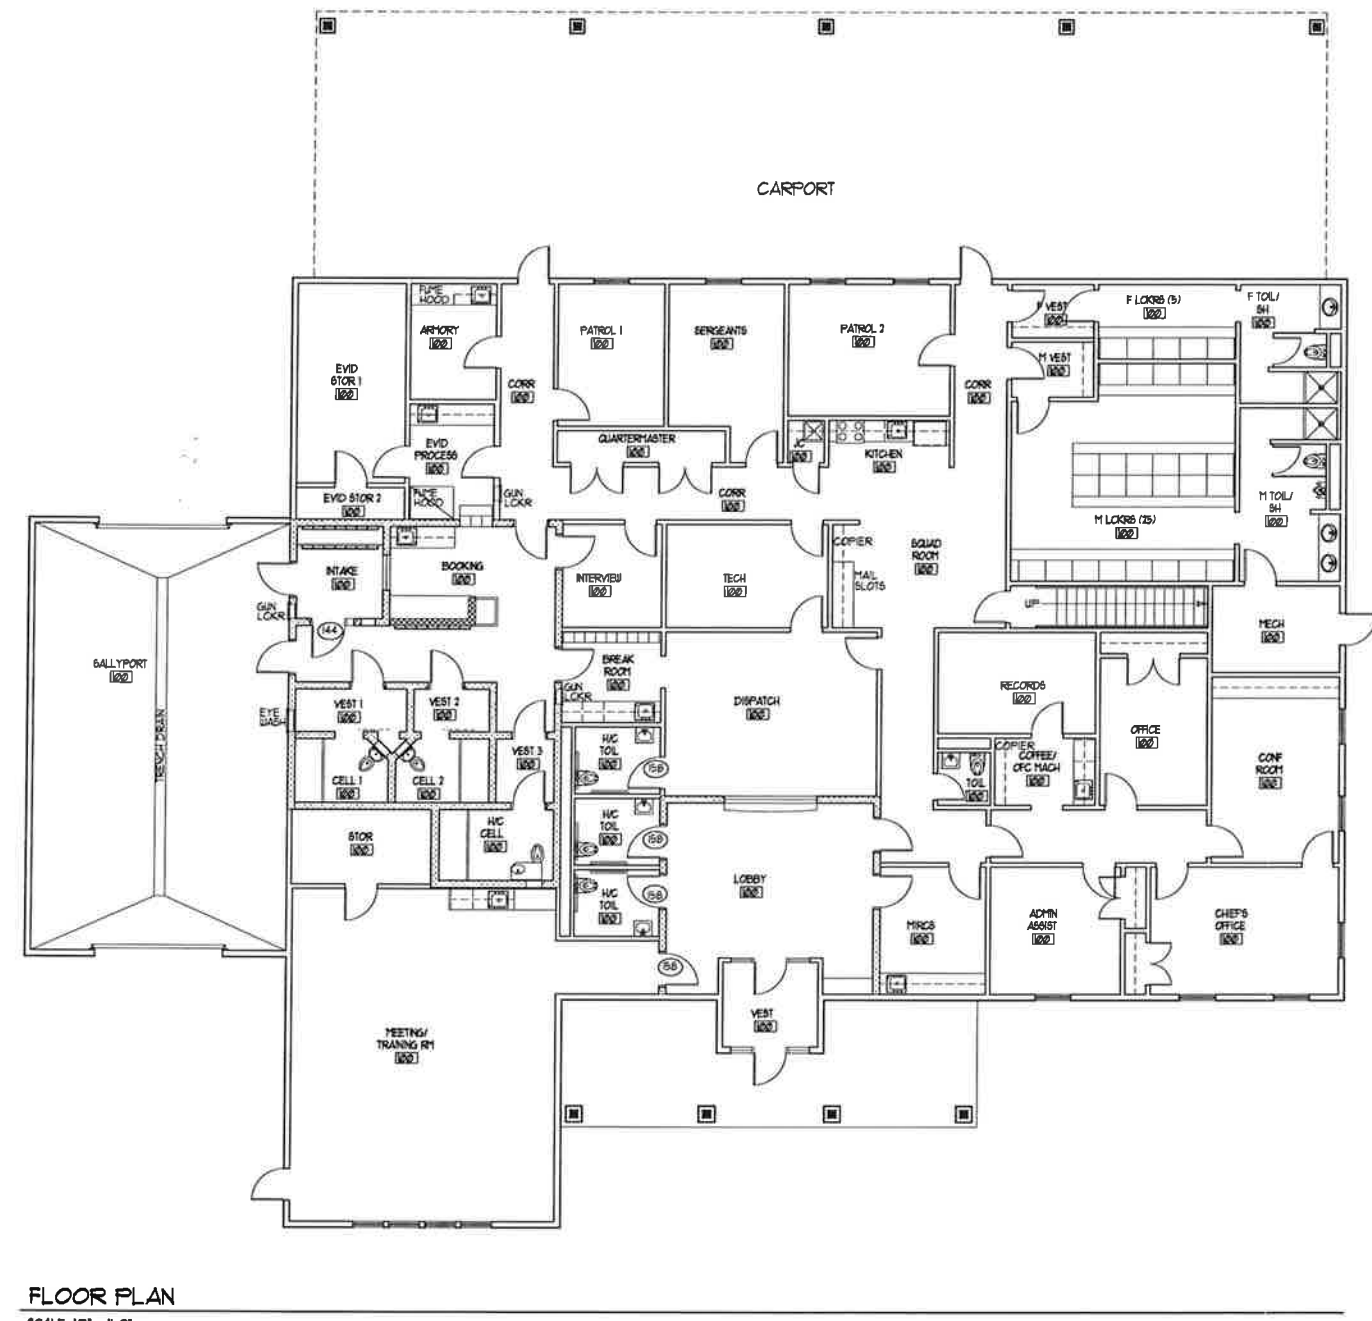

FLOOR PLAN
SCALE: 1/8" = 1'-0"

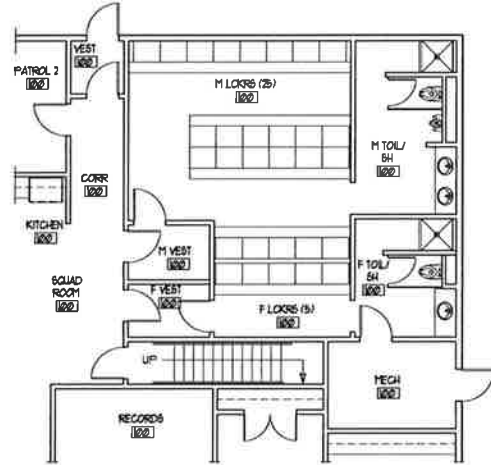

ALTERNATE LOCKER RM LAYOUT
SCALE: 1/8" = 1'-0"

MERRIMAC POLICE HEADQUARTERS

MERRIMAC, MASSACHUSETTS

FLOOR PLAN
STUDY C

scale 1/8" = 1'-0"


date JUNE 15, 2018

drawn by MC


job no

sheet

A1.1

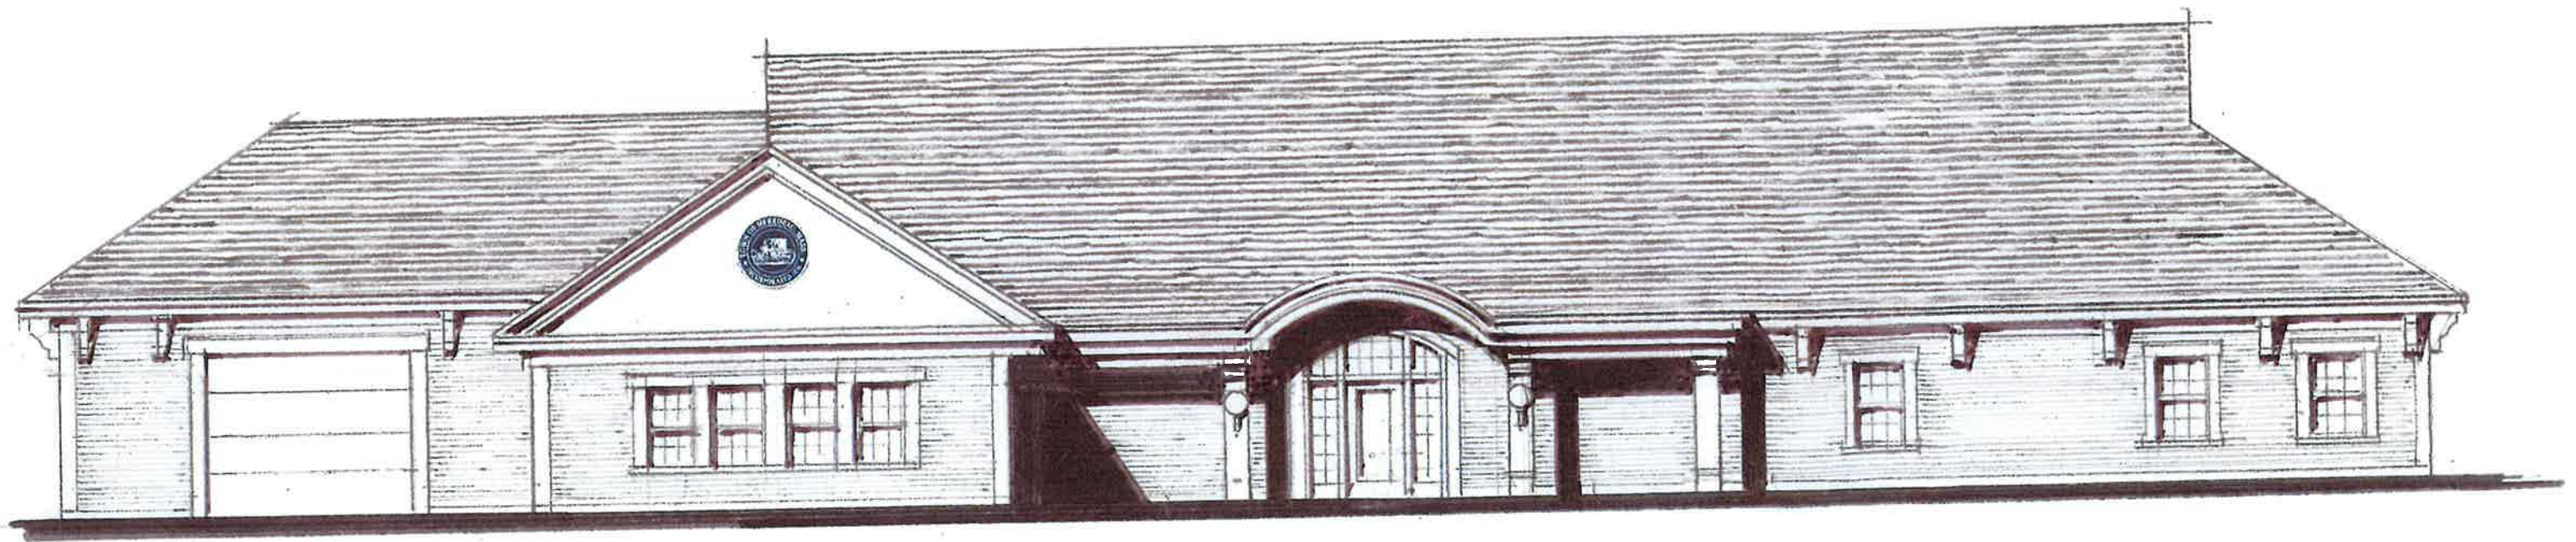

MERRIMAC POLICE HEADQUARTERS
EXTERIOR STUDY A.
1/8" = 1'-0"
THE CARELL GROUP, INC. 6.15.18

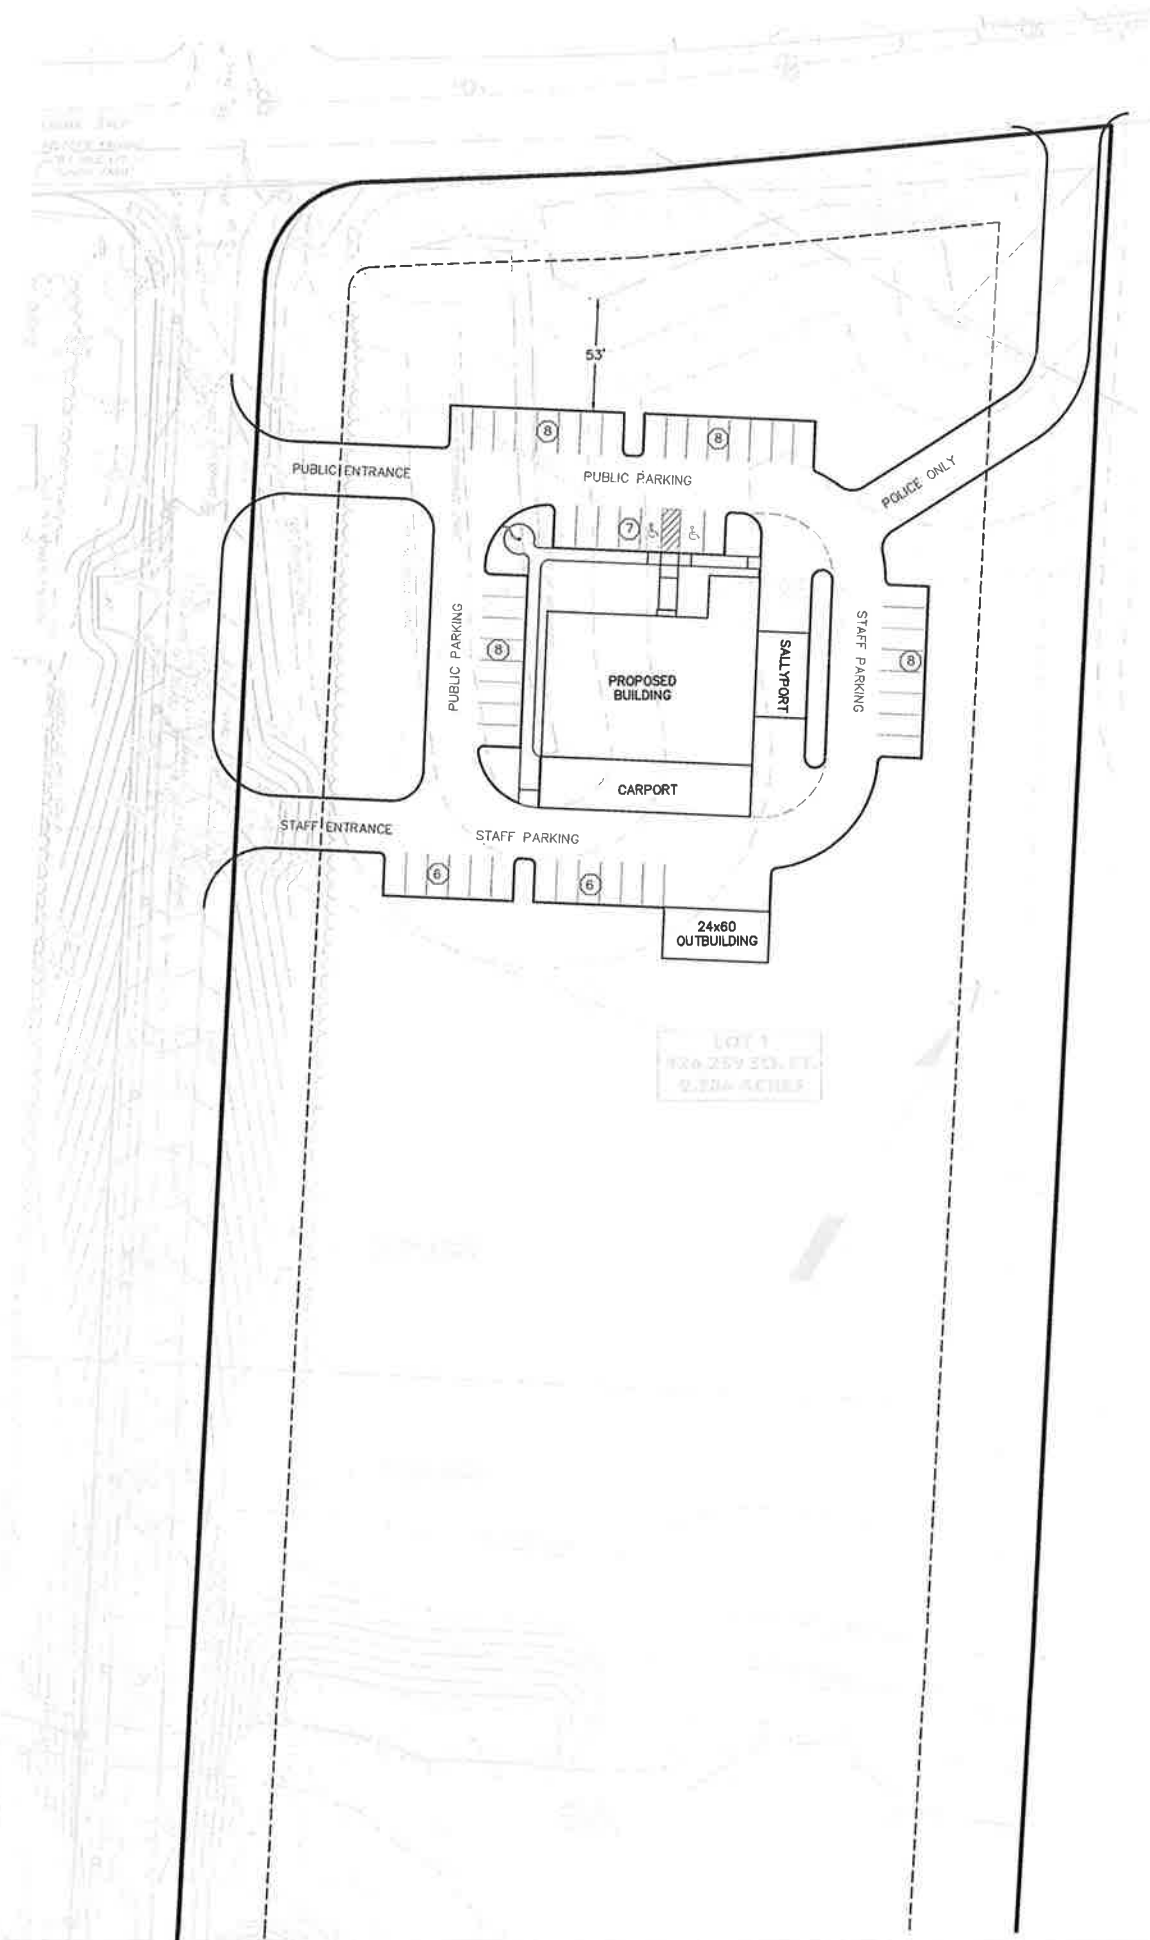

the carell group


86 main street
hopkinton, massachusetts



Places
Associates, Inc.

Planning, Landscape Architecture,
Civil Engineering, Surveying

256 GREAT ROAD, SUITE 4
LITTLETON, MA 01460
978.488.0334 Ph.
978.488.0147 Fax
places@placesassociates.com

 

**DRAFT
PROGRESS
PRINT
6-20-18**

**MERRIMAC POLICE
HEADQUARTERS**

MERRIMAC, MASSACHUSETTS

CONCEPT PLAN

scale	1"=40'
date	MAY 2018
drawn by	MAA
job no	18-5340
sheet	

CONCEPT